


I hereby certify that these are the plans, sections and/or elevations referred to in Article 4 of the Dumfries and Galloway (Stranraer Harbour Revision Order 2025).

Signed by a member of staff of the Scottish Government:

Date: *R. Adams*
6/11/24

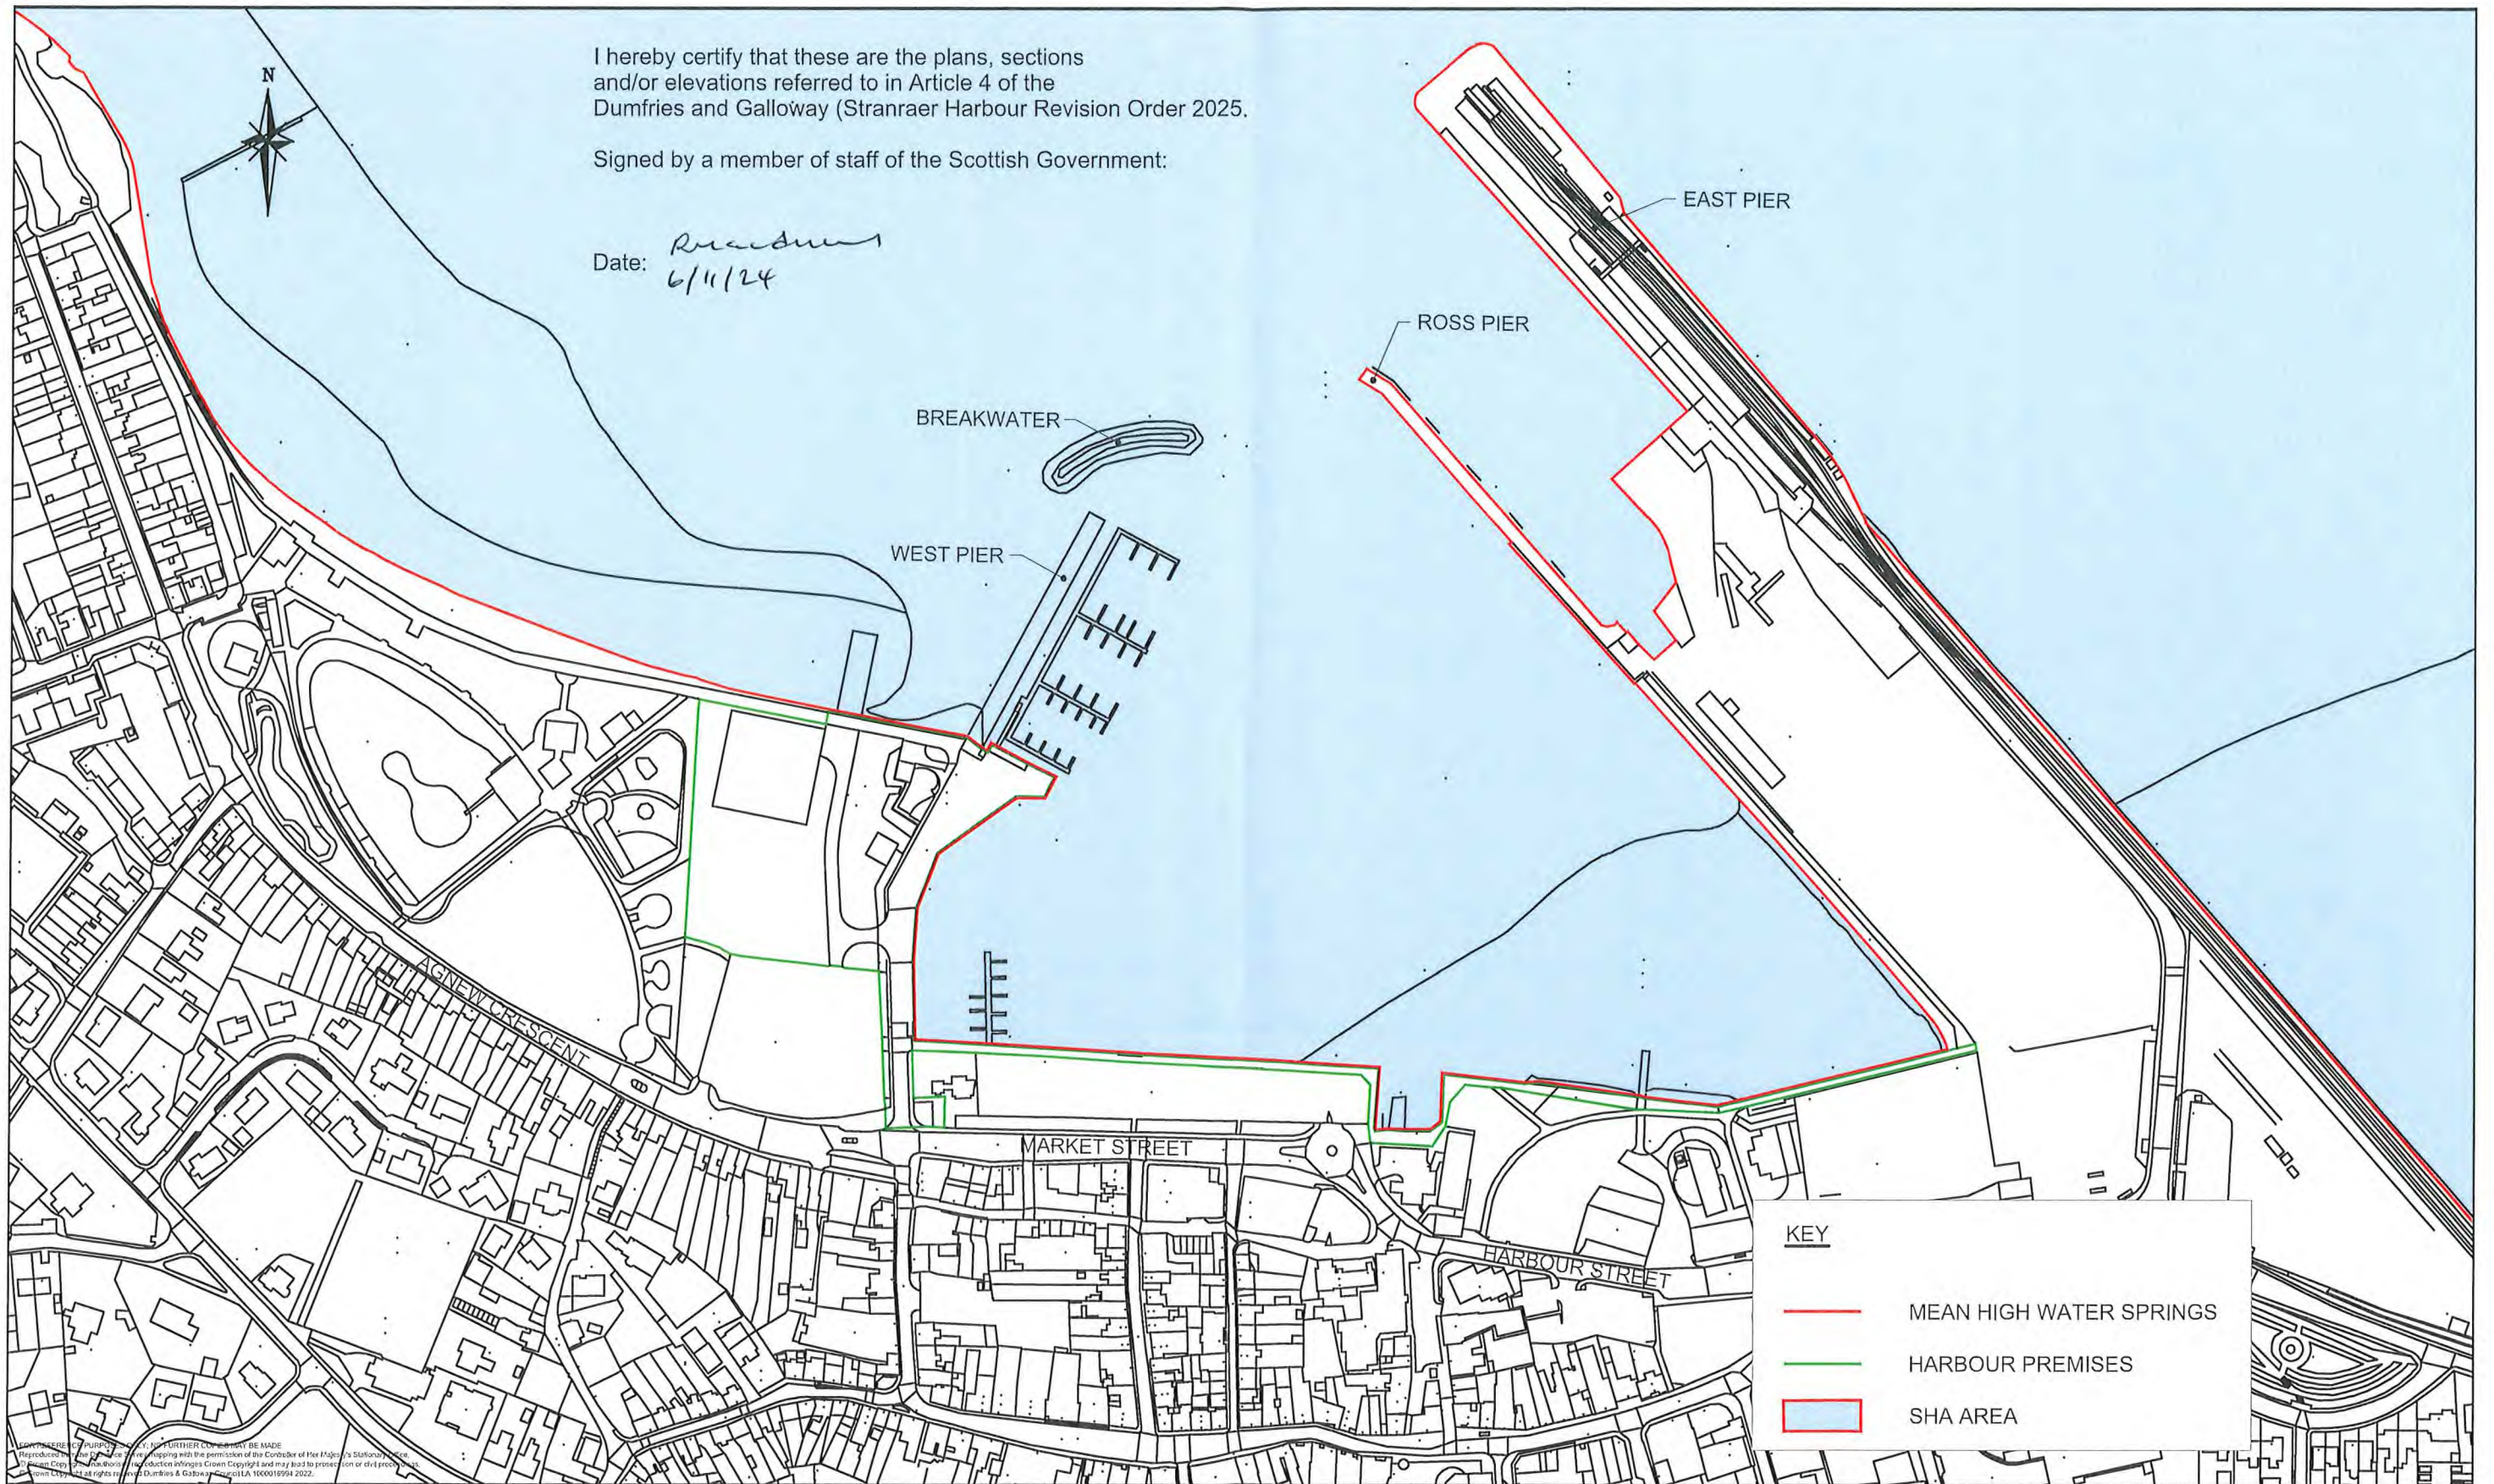

NO PART OF THIS DOCUMENT IS TO BE REPRODUCED OR TRANSMITTED IN ANY FORM OR BY ANY MEANS, ELECTRONIC OR MECHANICAL, INCLUDING PHOTOCOPYING, RECORDING, OR BY ANY INFORMATION STORAGE AND RETRIEVAL SYSTEM, WITHOUT THE PERMISSION OF THE CONTROLLER OF THE HARBOR & STRANRAER DISTRICT COUNCIL. THIS DOCUMENT IS THE PROPERTY OF THE CONTROLLER OF THE HARBOR & STRANRAER DISTRICT COUNCIL AND IS TO BE KEPT IN CONFIDENCE. IT IS TO BE DESTROYED WHEN NO LONGER REQUIRED. THE CONTROLLER OF THE HARBOR & STRANRAER DISTRICT COUNCIL ACCEPTS NO LIABILITY FOR ANY LOSS OR DAMAGE TO ANY PROPERTY OR PERSONS ARISING FROM THE USE OF THIS DOCUMENT.

Dumfries & Galloway COUNCIL

Engineering Design
Duncan McDonald, C.Eng., MICE
Engineering Design Manager
Cargen Tower
Garroch Business Park
Cargenbridge
DG2 8PN

STRANRAER HARBOUR REVISION ORDER 2024

HARBOUR PREMISES									
PRELIMINARY		TENDER		CONTRACT		RECORD			
Drawn By	AH	Checked By		Approved By		Date	Aug 2024		
SCALE : Not to Scale					DRG. No. SHRO_01				