



- PHASE 1
- PHASE 2
- PHASE 3
- PHASE 4
- PHASE 5

T I M E L I N E											
2026			2027				2028				
Q2	Q3	Q4	Q1	Q2	Q3	Q4	Q1	Q2	Q3	Q4	
WS 1B, 2, 3			WS 1A				FINAL ROAD RESURFACING ETC.				
WHITESANDS UTILITIES and BAZAAR CARPARK			WS 4 & 5		WS 11 & 12		WS 9B&10				
WS 13A			WS 6 & 7		WS 8 & 9A						

NB. WS4-7, 8-9A, 9B-10 - WORKS AFFECTING CARRIAGEWAY TO BE CARRIED OUT ON ONLY 1 OF THESE 3 AREAS AT ANY TIME

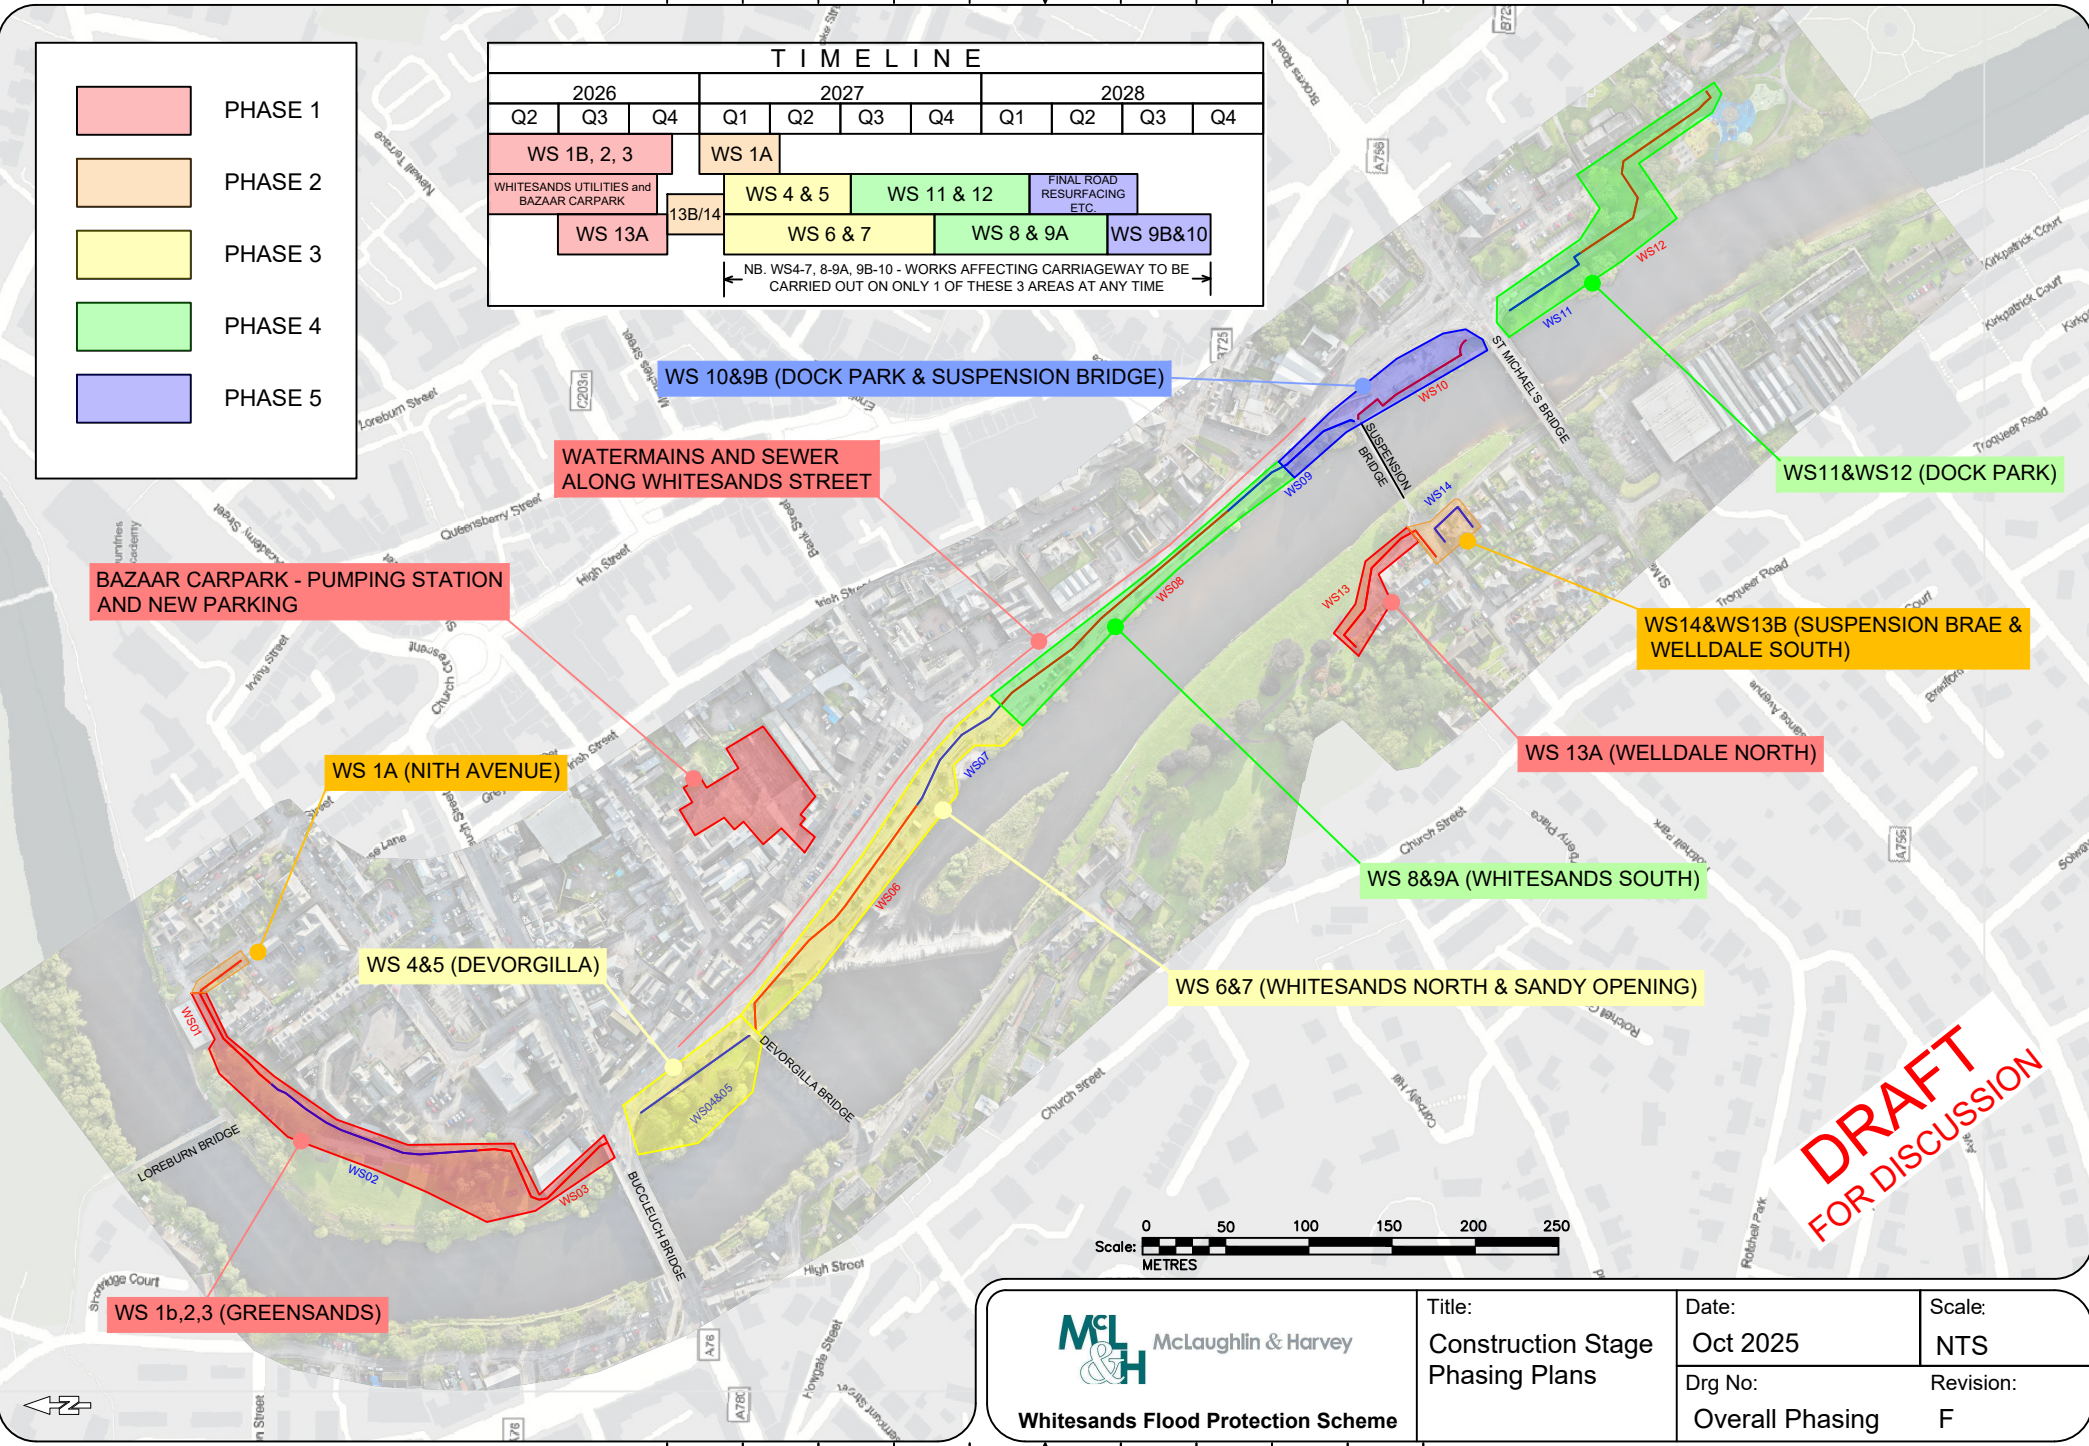

DRAFT
FOR DISCUSSION

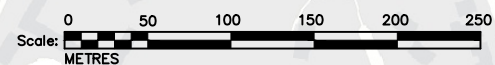

 McLaughlin & Harvey	Whitesands Flood Protection Scheme		Title: Construction Stage Phasing Plans	Date: Oct 2025	Scale: NTS
			Drg No: Overall Phasing	Revision: F	